


HIDROIZOLATIE ACOPERIS VERDE EXTENSIV SUPPORT STRUCTURA DIN METAL, TABLA TRAPEZOIDALA PORTANTA

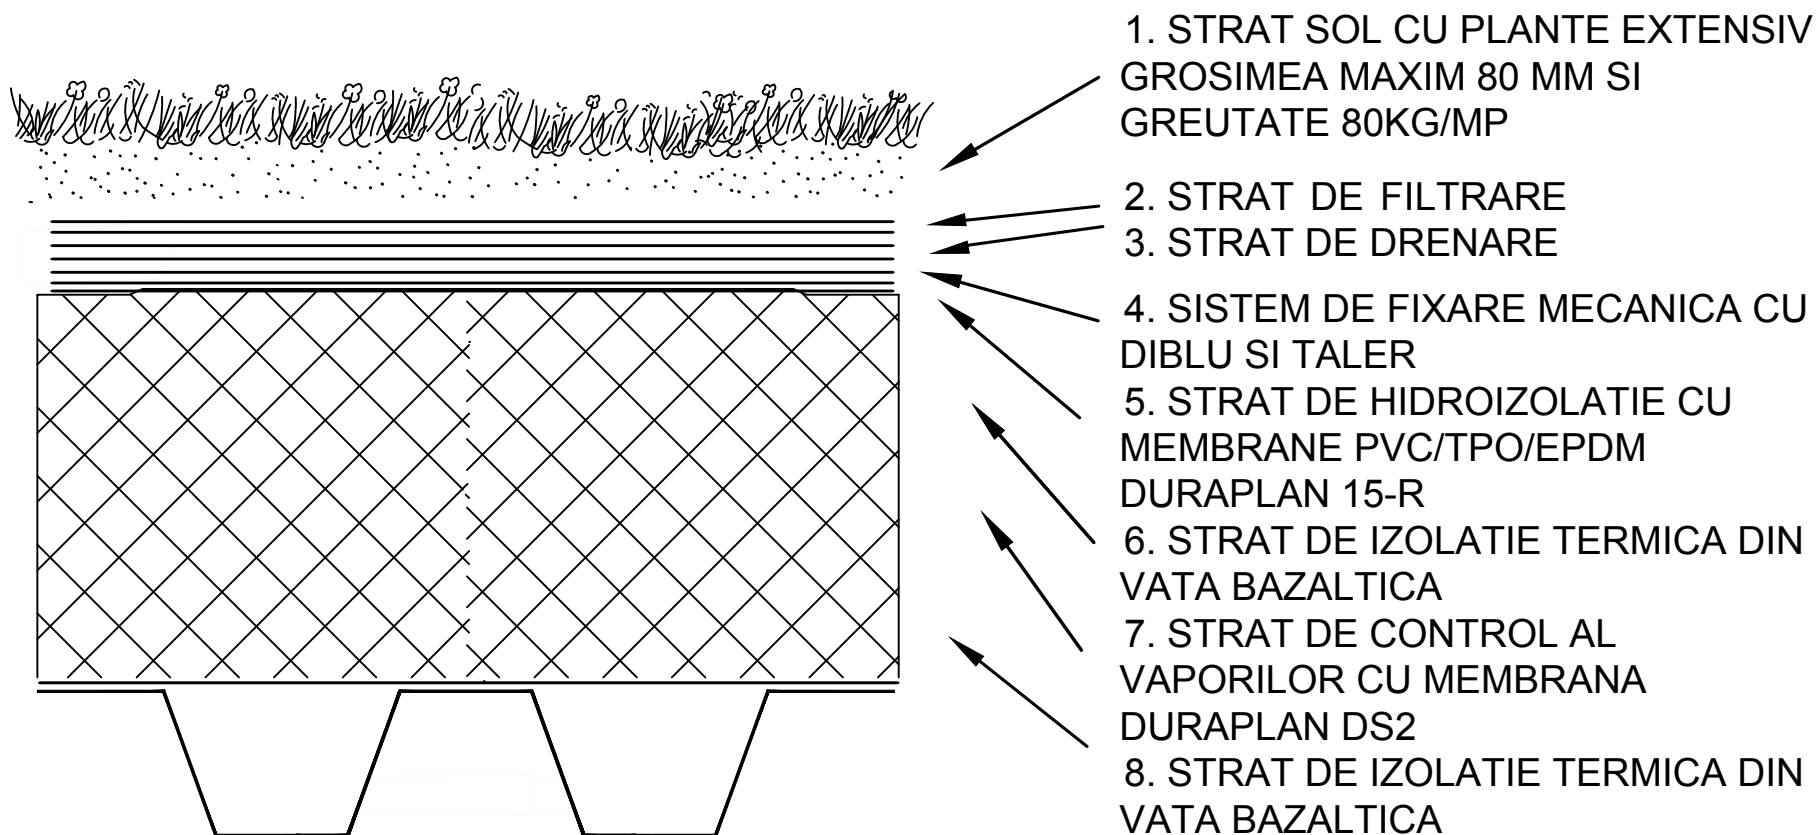

9. SUPORT STRUCTURA DIN METAL, TABLA TRAPEZOIDALA PORTANTA